
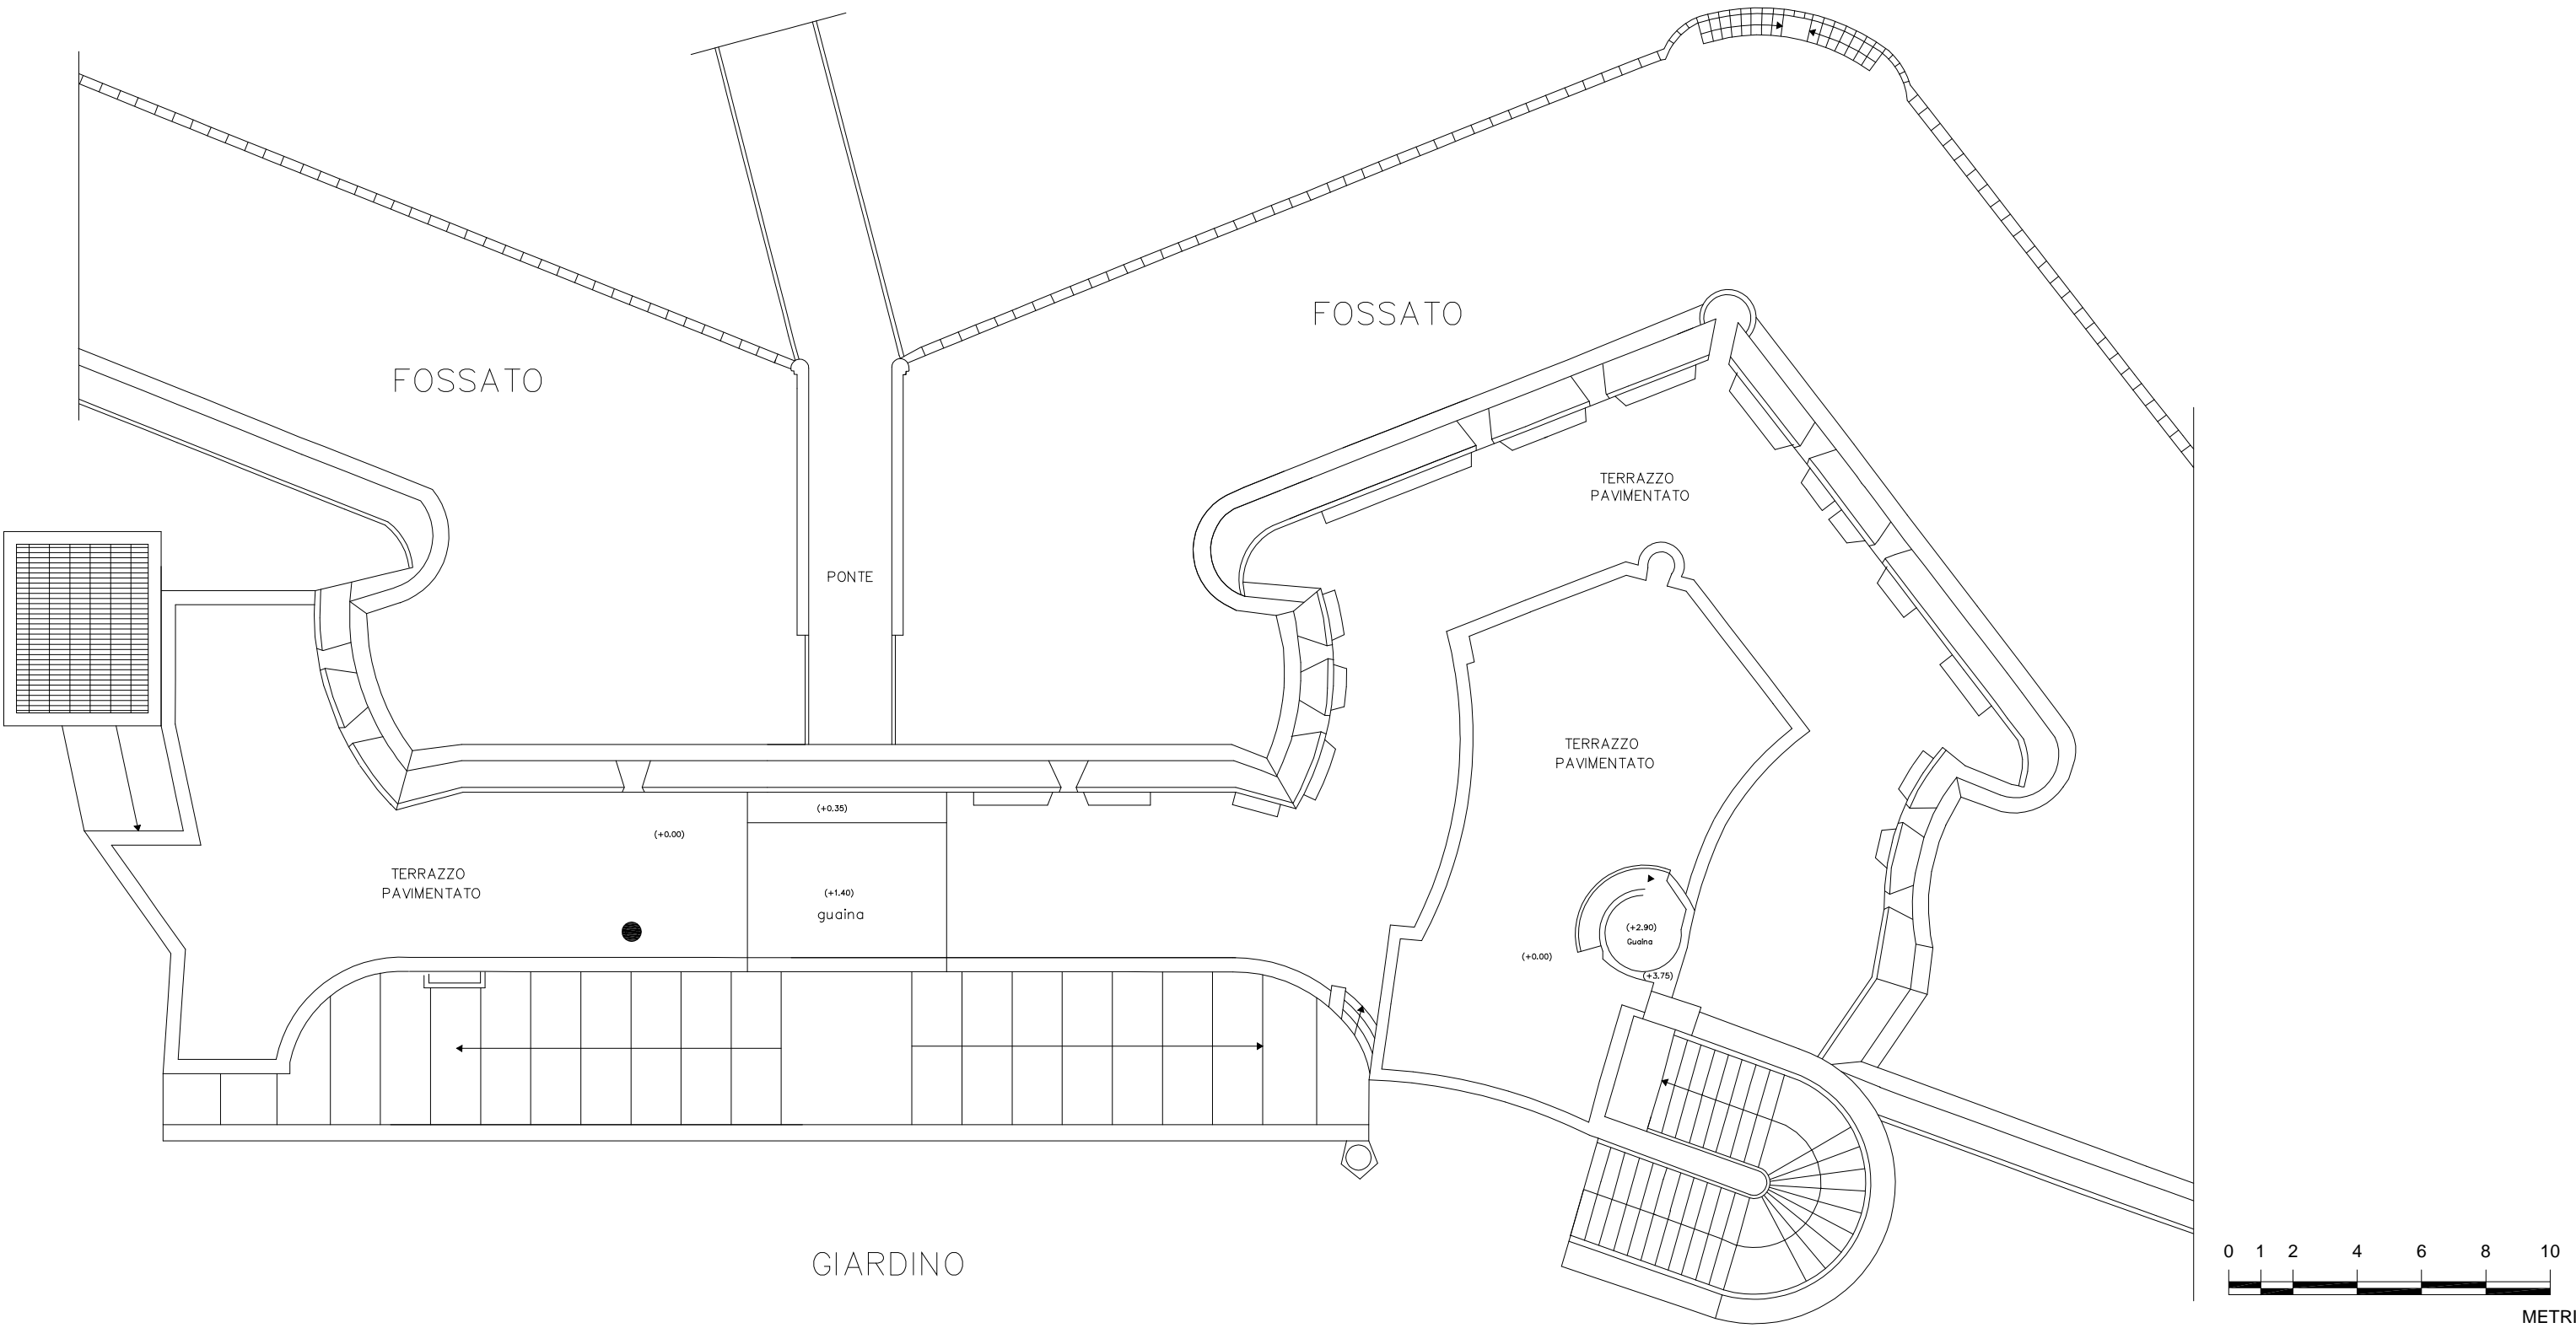


Superfici	Piano Copertura
Sup. lorda	mq 0
Sup. netta	mq 0
Sup. terrazzo	mq 121.63
Sup. scala esterna	mq 0

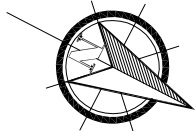

PIANO COPERTURE EDIFICIO CASTELLO CORPO A