
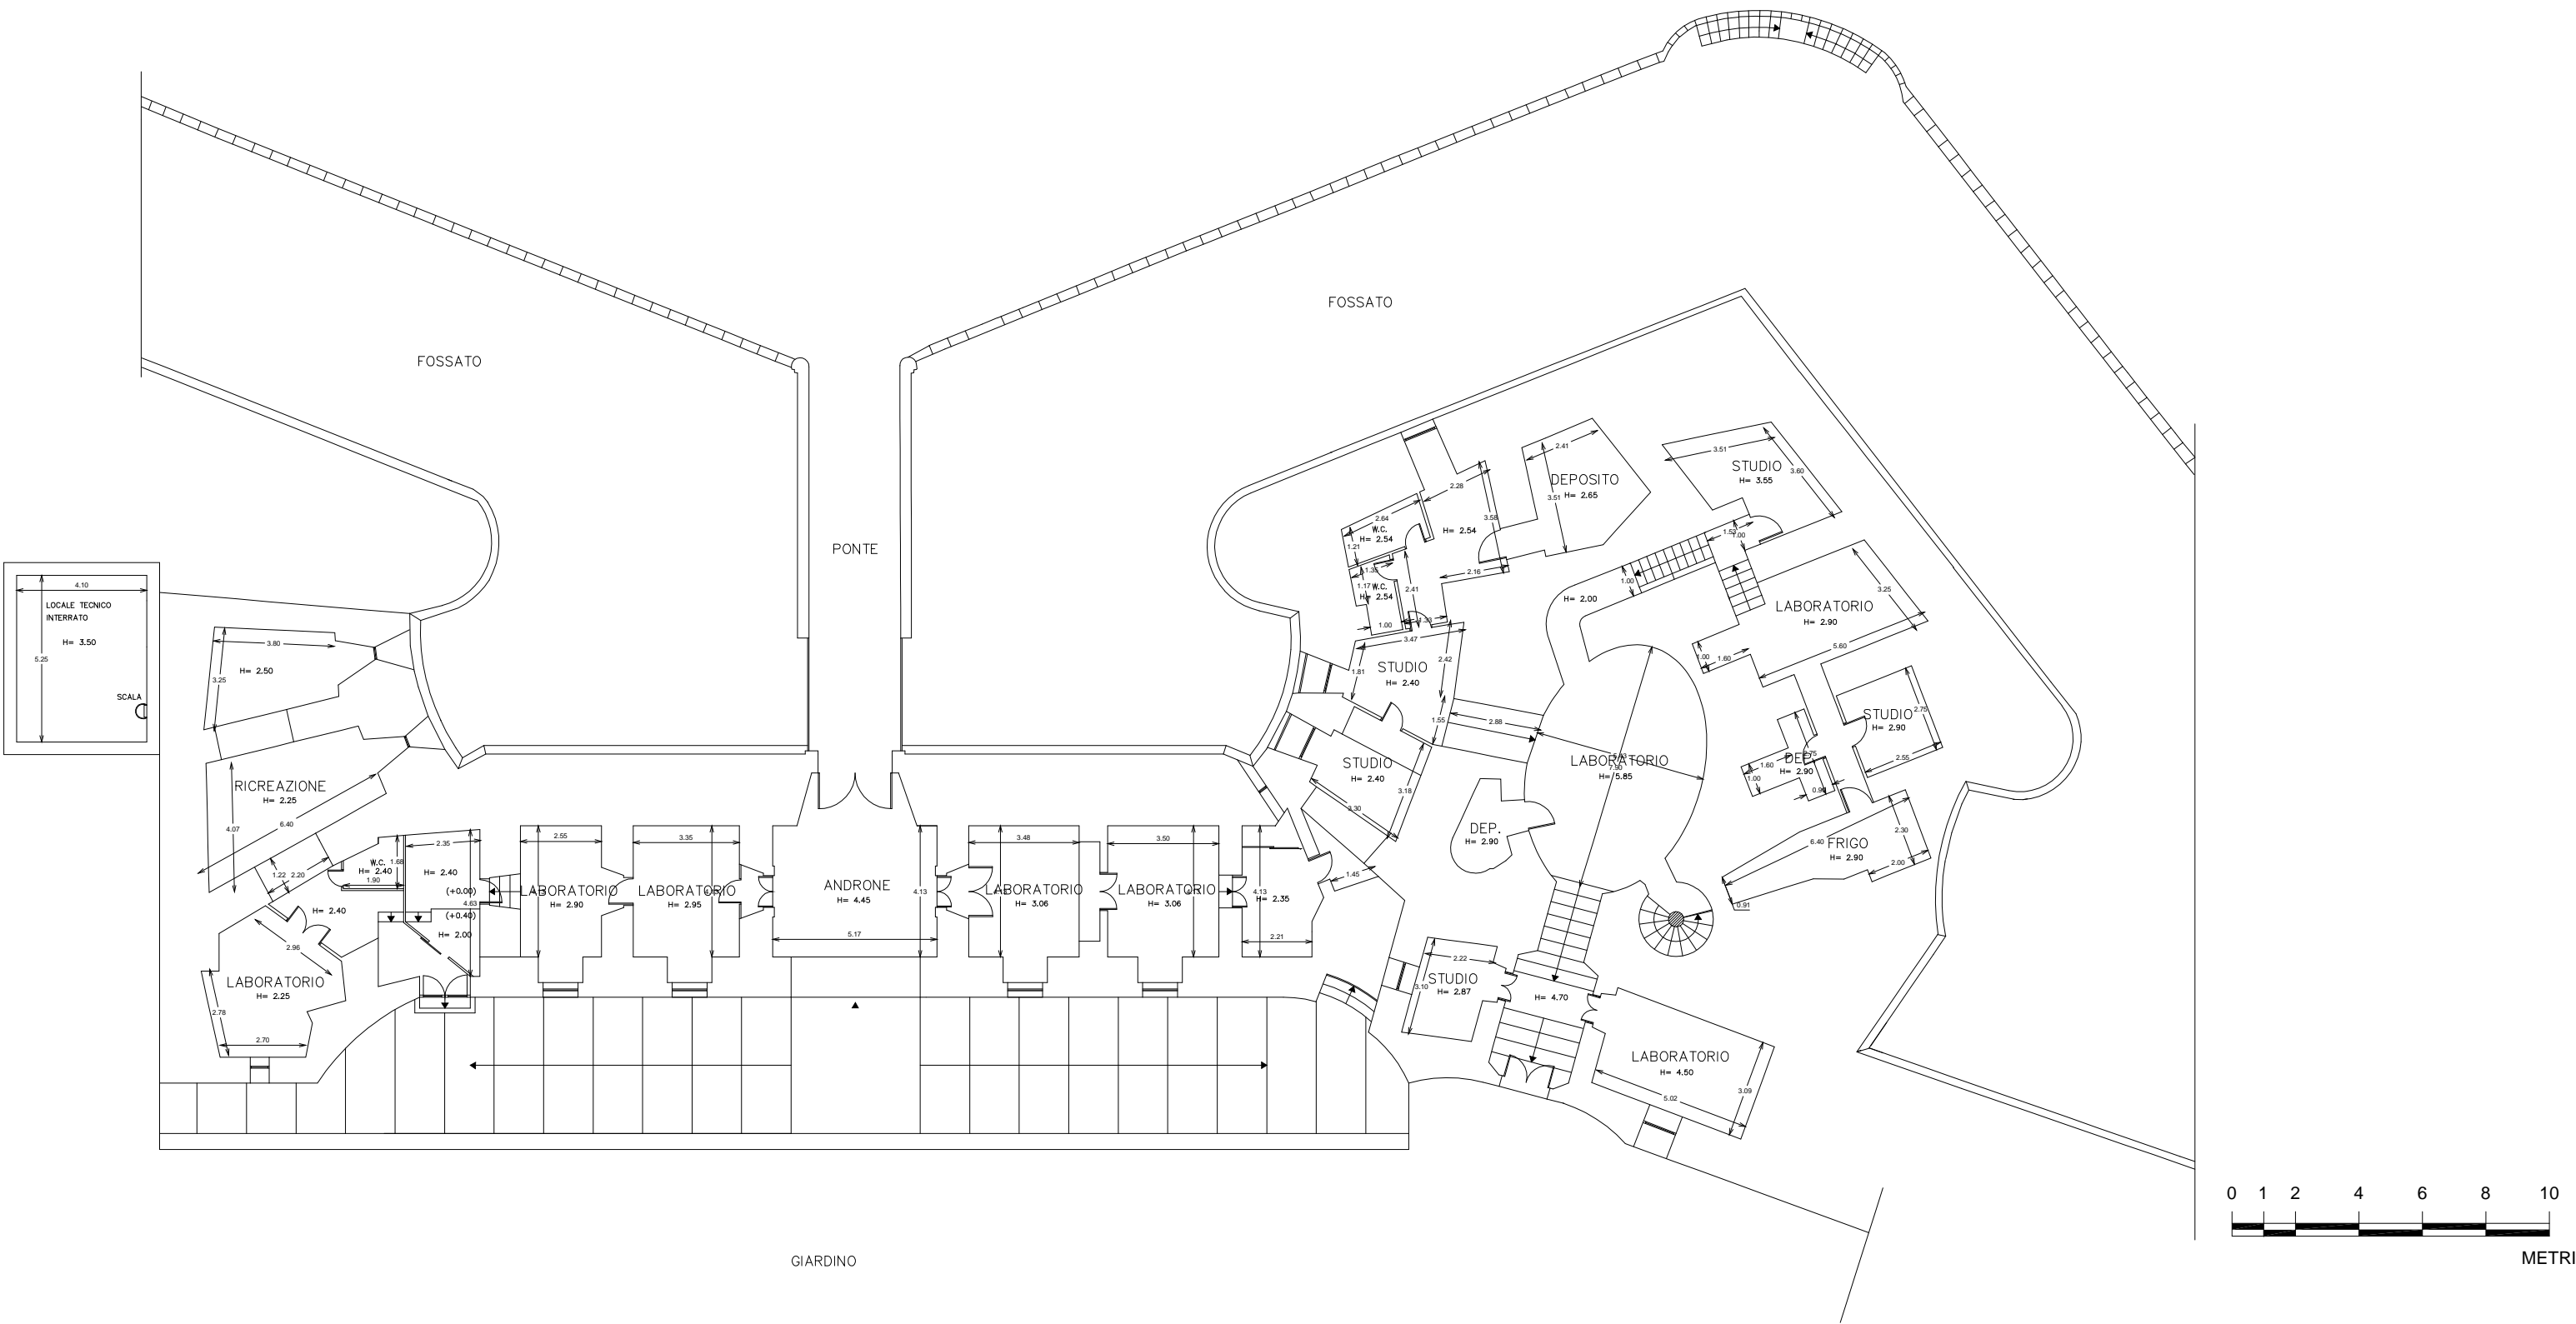


Superfici	Piano Terra
Sup. lorda	mq 829.77
Sup. netta	mq 409.55
Area esterna	mq 150.78

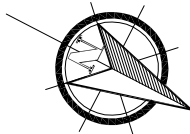

PIANO TERRA EDIFICIO CASTELLO CORPO A